

Fiesta salons

#63419
1730 Woodman Road
Dayton, OH 45420



REGIS



→ SCHEDULE ←

- N1 - New Sign
- R1 - Refaced
- N2 & N3 - Front & rear door vinyl

→ SIGN AREA ←

CODE ALLOWANCE	PROPOSED
Front: 69.00 sq. ft.	Front: 61.10 sq. ft.

→ LEGEND ←

- N1** New proposed sign
- R1** Existing sign to be refaced
- X1** Existing sign to be removed
- M1** Existing sign to be relocated
- S1** Existing sign to stay



Vicinity/Site Plan NTS



Yakima Office
2323 W. Washington Ave
Yakima, WA 98902
509.469.8186
800.562.2854
Fax 509.469.8211

10534
Customer Number
125715
Quote Number
FS63419-Dayton0H715
File Name

Paul Genge
Salesperson
Todd Hamilton
Drawn By
Checked By


March 23, 2015 2.0
Date
Revisions

[] Approved
[] Approved With Changes Noted
Customer Signature Landlord Signature
Date Date

This original artwork is protected under Federal Copyright Laws. Make no reproduction of this design concept without permission from Tube Art Group.

This drawing is intended to provide a reasonable representation of the final manufactured article. Fasteners and seams in materials may not be represented exactly as they will be fabricated. Colors on prints may not accurately depict specific colors.

Fiestasalons
#63419
1730 Woodman Road
Dayton, OH 45420

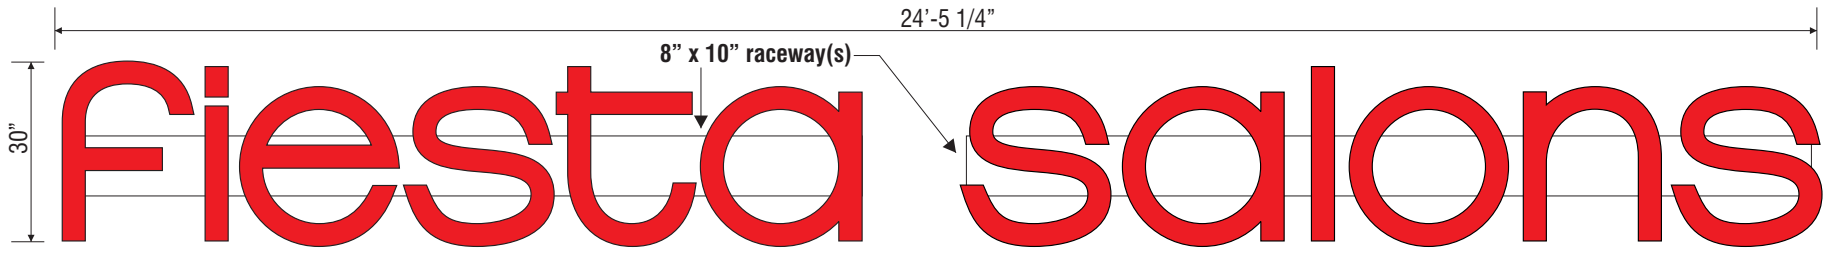

ELEVATION: Front
Scale 3/8" = 1' 0"

FS30-L 61.10 sq ft

N1 Manufacture and install one (1) set LED illuminated raceway mounted channel letters.

Letter returns fabricated from 5" stk. Black .040 alum. channel coil with 3/16" Red (R&H #2283) acrylic faces. 1" stk. Black trim-cap. Red LED internal letter illumination.

Raceways paint match to: **TBD**

Note: Raceways provided in sections as-required.


All components are U.L. listed items, with installation conforming to U.L. standards.




Existing Conditions

NTS

46'-0" Fascia

 

New
NTS

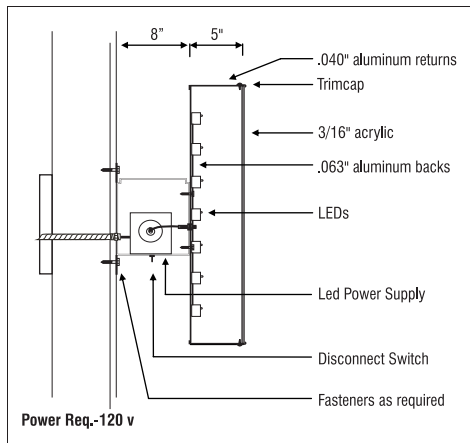

Power Req.-120 v



Yakima Office
2323 W. Washington Ave
Yakima, WA 98902
509.469.8186
800.562.2854
Fax 509.469.8211

10534
Customer Number
125715
Quote Number
FS63419-Dayton0H715
File Name

Paul Genge
Salesperson
Todd Hamilton
Drawn By
Checked By

March 23, 2015 2.0
Date
Revisions

Approved
 Approved With Changes Noted
Customer Signature Landlord Signature
Date Date

This original artwork is protected under Federal Copyright Laws. Make no reproduction of this design concept without permission from Tube Art Group.

This drawing is intended to provide a reasonable representation of the final manufactured article. Fasteners and seams in materials may not be represented exactly as they will be fabricated.

Colors on prints may not accurately depict specific colors.

Fiestasalons
#63419
1730 Woodman Road
Dayton, OH 45420



Tenant Display- New Faces

Scale: 1/2" = 1'

R1 Manufacture and install a total of two (2) new flat pan faces for existing d/f illum. sign display.

Flat pan faces with second surface paint. Paint match to: Tomato Red (3630-43) and White



Existing Conditions
NTS



New
NTS



Store Front Entrance Door Graphics

Scale: 1-1/2" = 1'

N2 Manufacture & install one (2) vinyl front door logo and text.

3m Tomato Red (7725-13) and White vinyl. Graphics applied to exterior glass entrance door. Bottom of graphic to be at 5' (feet) above finished floor (AFF).



Store Front Entrance Door Graphics

Scale: 3/8" = 1'




Rear Service Door Graphic

Scale: 3" = 1'

N3 Manufacture & install one (1) vinyl service door logo and text.

Digitally printed Gerber Scotchcal graphic. Red & Black printed 3m White vinyl. Bottom of graphic applied to service doorway. at 5' (feet) above finished floor (AFF).

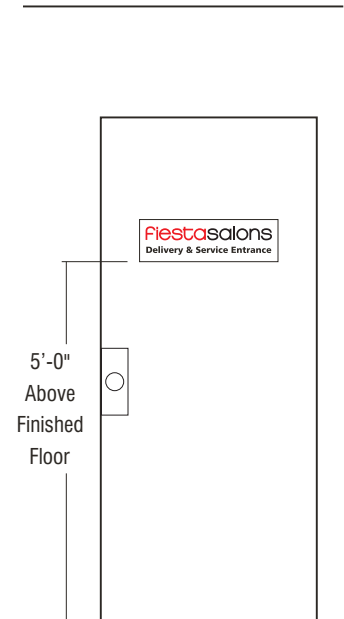

Rear Service Door Graphic

Scale: 3/8" = 1'